


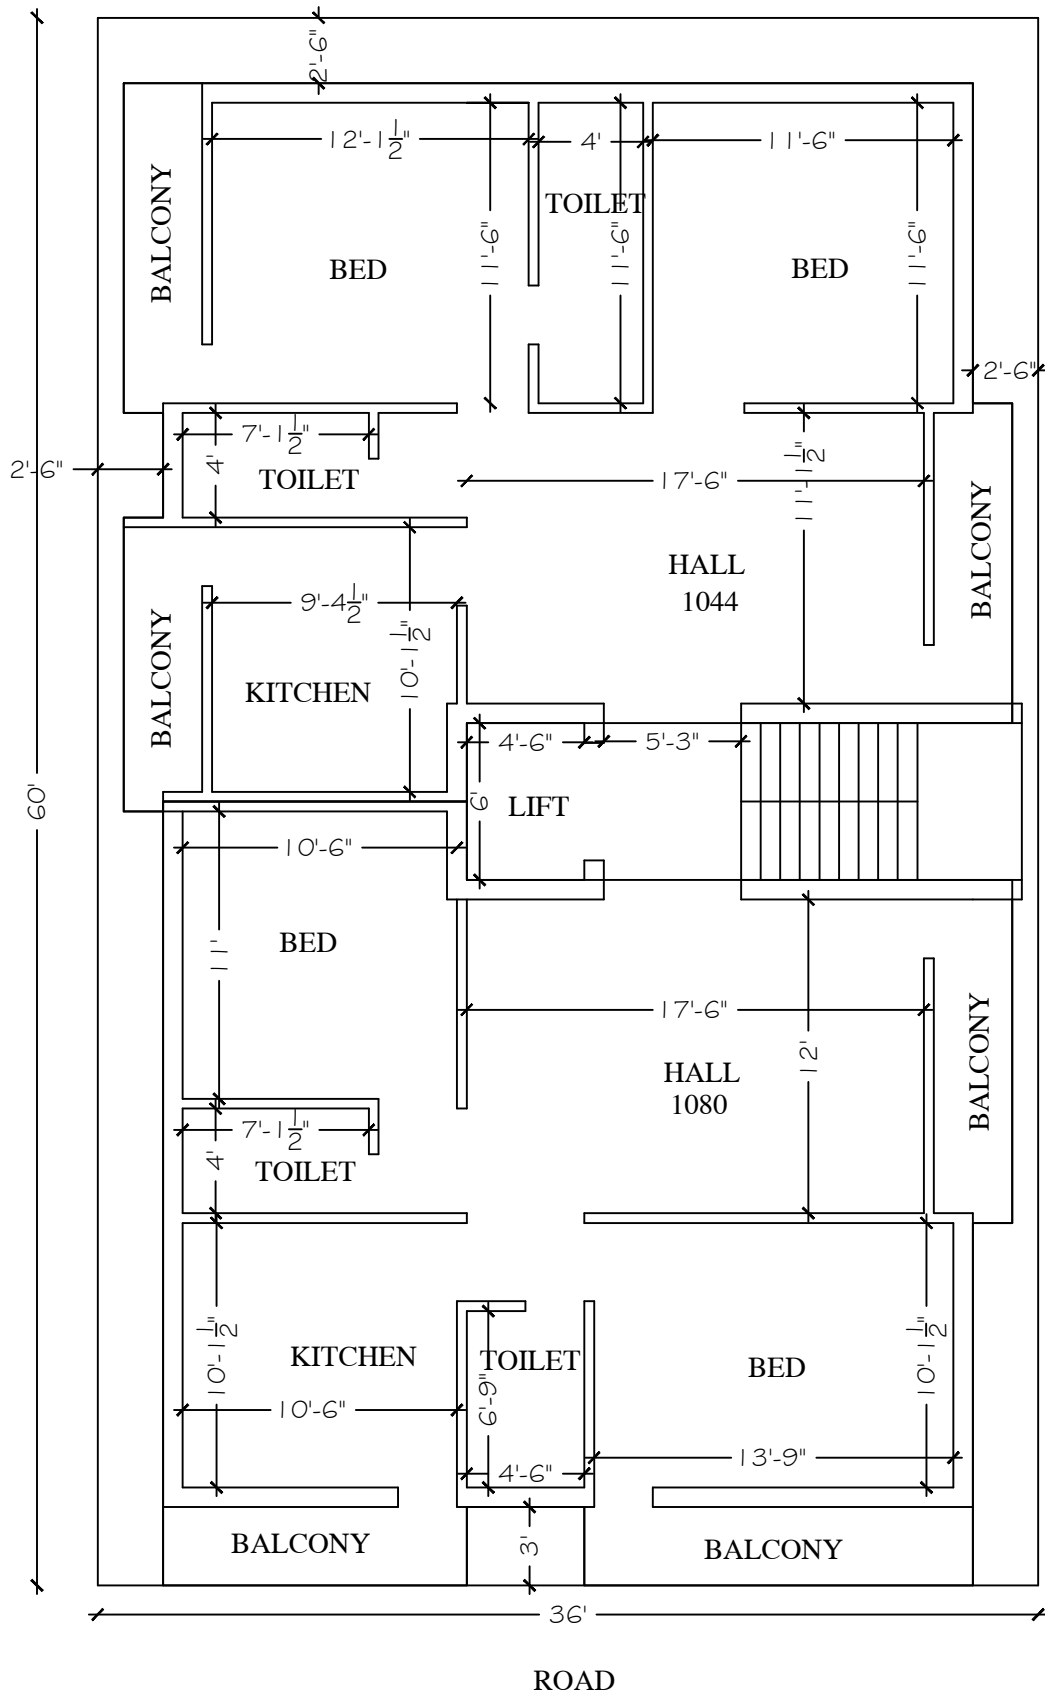

TYPICAL FLOOR PLAN  N
FIRST ,SECOND&THIRD